


M. L. Musgrove
"51 ac."
V. 426 P. 663

J. A. Frazier
"29.22 ac."
V. 413 P. 627

James D.
Arnold
"0.5 ac."
V. 867
P. 169

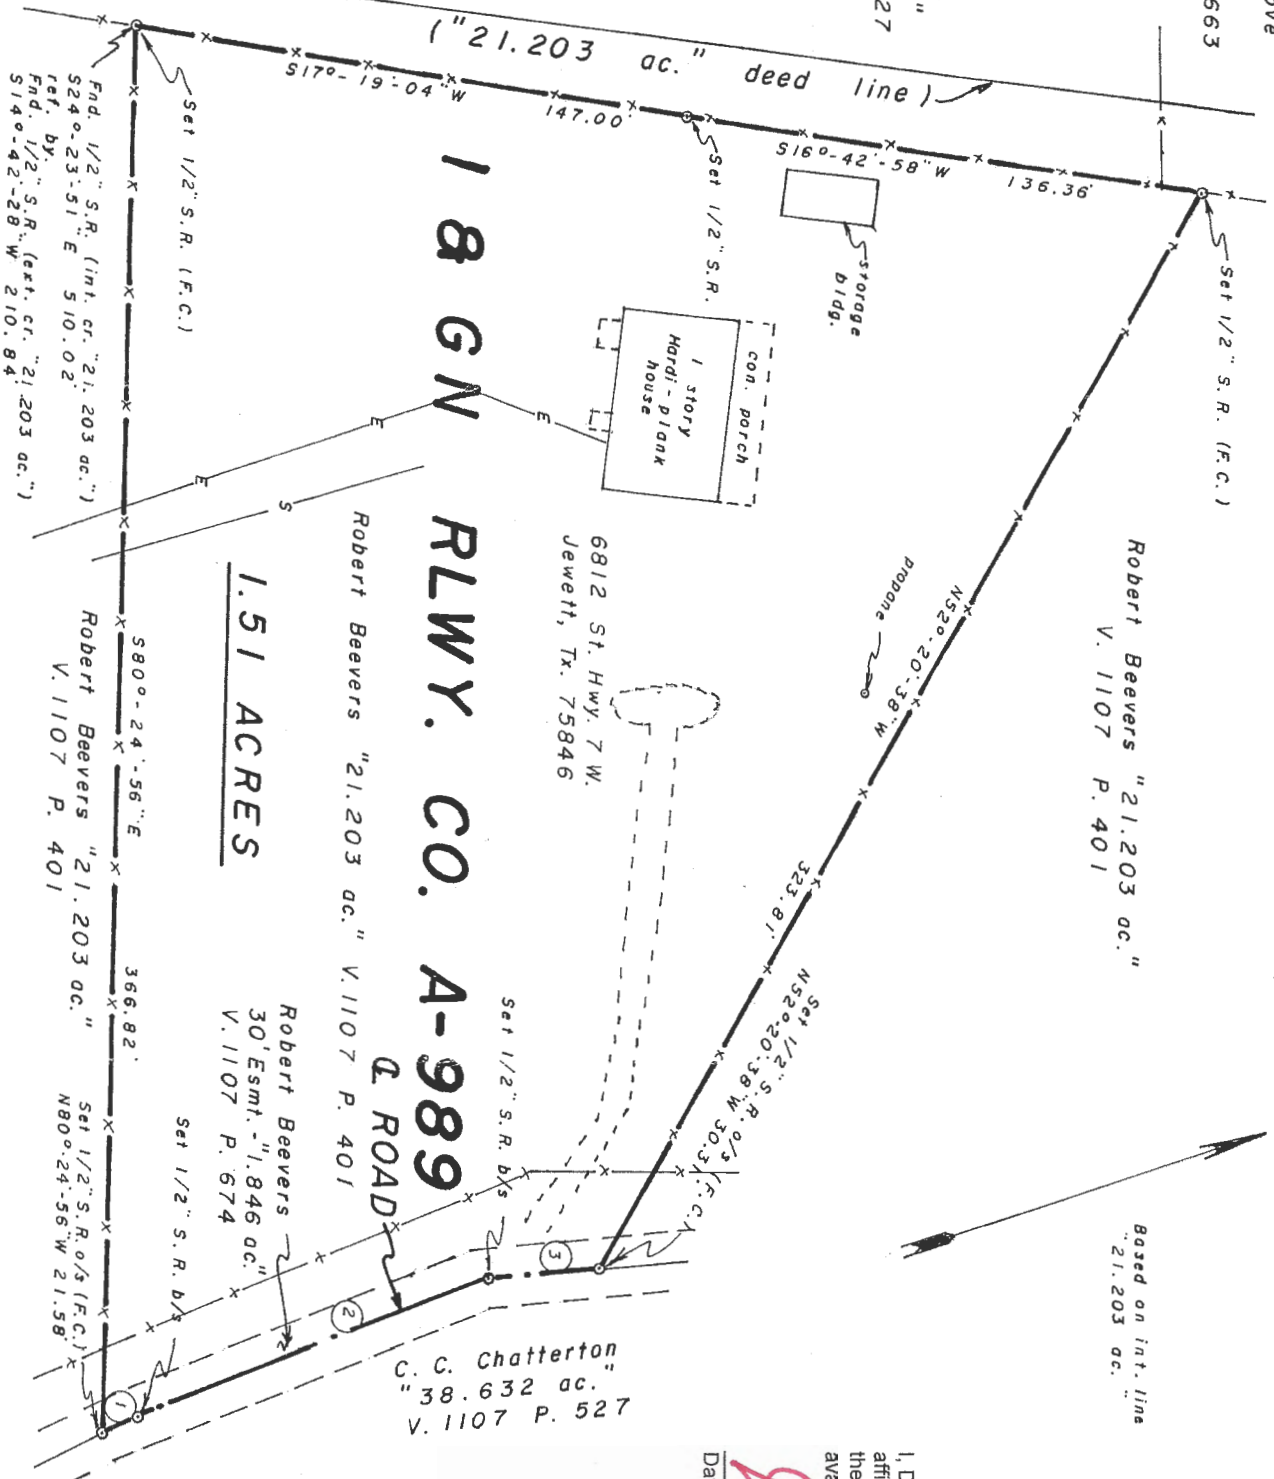

Robert Beavers "21.203 ac."
V. 1107 P. 401

6812 St. Hwy. 7 W.
Jewett, Tx. 75846

Robert Beavers "21.203 ac." V. 1107 P. 401

1.51 ACRES

Robert Beavers "21.203 ac."
V. 1107 P. 401

Robert Beavers
30' Esmt. "1.846 ac."
V. 1107 P. 674

C. C. Chatterton
"38.632 ac."
V. 1107 P. 527

Based on int. line
"21.203 ac."

I, David W. Free, registered Professional
affirm that this plat is a true and accurate
the ground under my supervision. Flood
available for this area.

David W. Free



SCALE: 1" = 50'

SURVEY PLAT
1 & GN RAILWAY
LEON C.

FREE & ASSOCIATES, P. C.
P. O. BOX 317
CENTERVILLE, TEXAS 75833
(903) 536-2554

- 1 N18°-54'-13" W 11.87'
- 2 N12°-16'-42" W 97.01'
- 3 N04°-17'-55" E 28.25'